


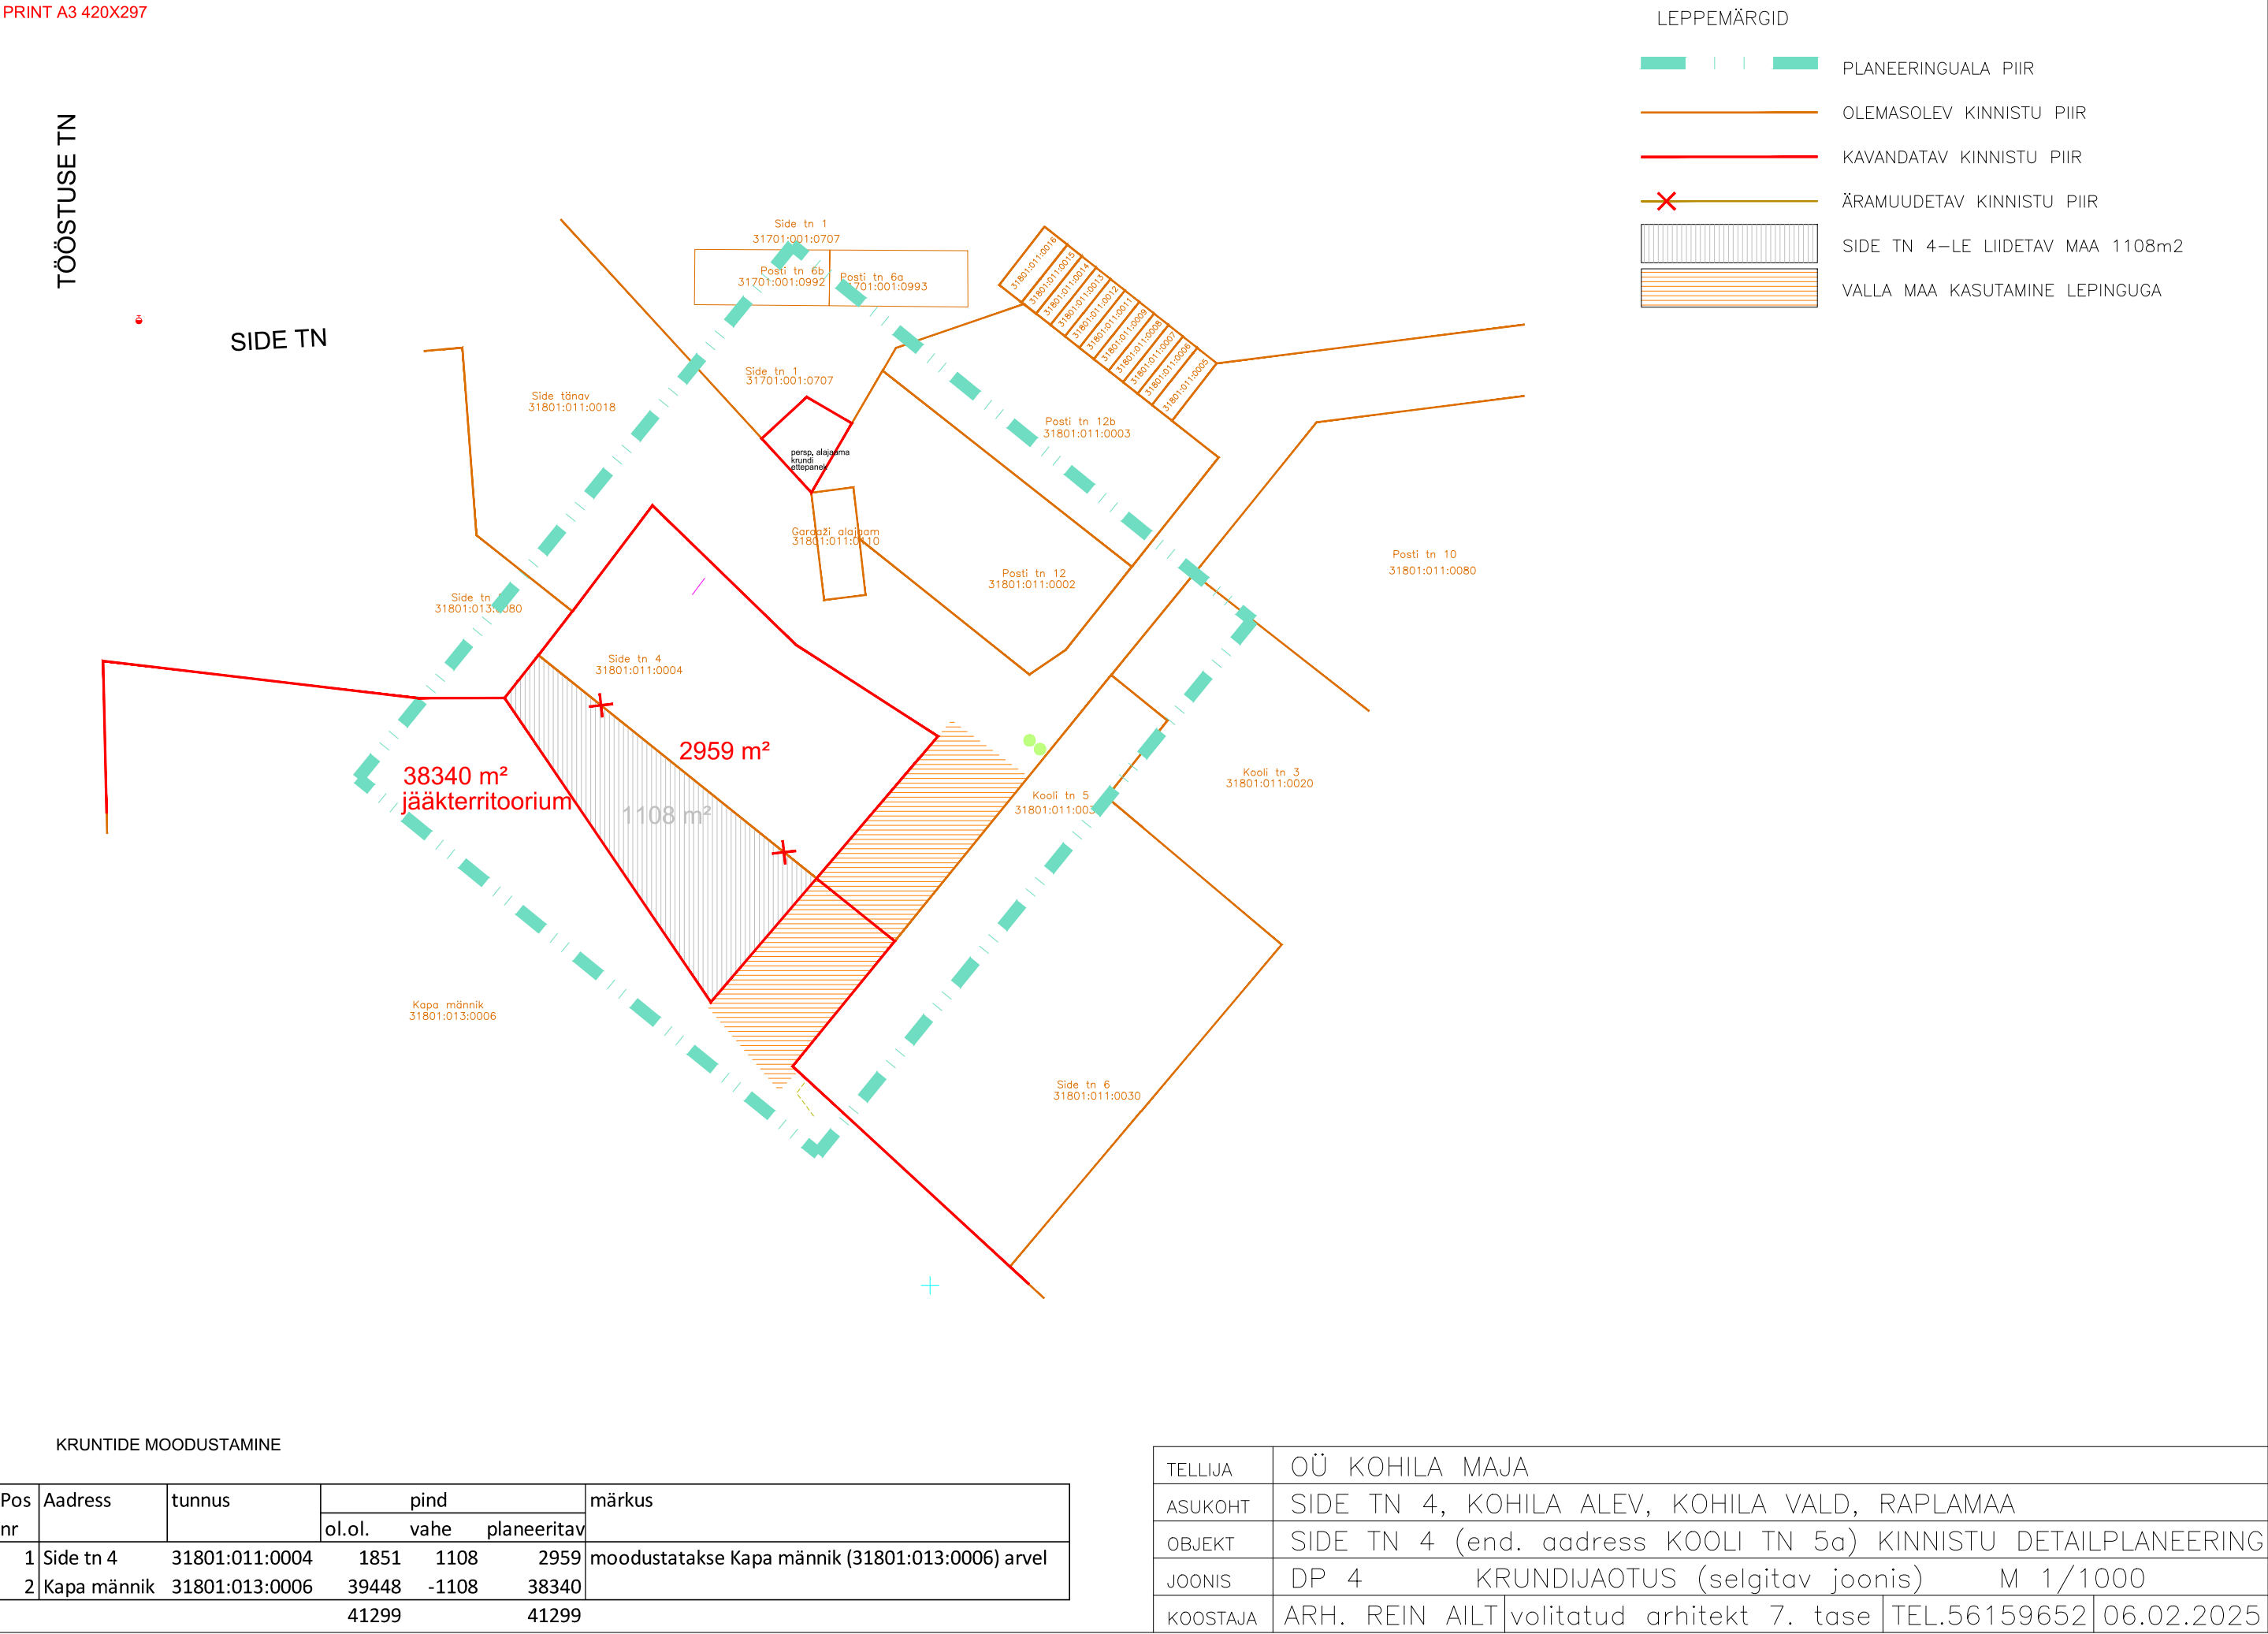

TÖÖSTUSE TN

SIDE TN

Side tn 1  
31701:001:0707

Posti tn 6b  
31701:001:0992

Posti tn 6a  
31701:001:0993

Side tn 1  
31701:001:0707

Posti tn 12b  
31801:011:0003

Posti tn 12  
31801:011:0002

Posti tn 10  
31801:011:0080

Kooli tn 3  
31801:011:0020

Kooli tn 5  
31801:011:0005

Side tn 6  
31801:011:0030

Side tn 4  
31801:011:0004

Side tn 3  
31801:011:0018

Side tn  
31801:013:0080

Kapa männik  
31801:013:0006

persp. alajärve  
krundi  
väljapane

Gardazi alajärve

38340 m<sup>2</sup>  
jäakterritoorium

2959 m<sup>2</sup>

1108 m<sup>2</sup>

KRUNTIDE MOODUSTAMINE

| Pos nr | Aadress     | tunnus         | pind   |       |             | märkus                                           |
|--------|-------------|----------------|--------|-------|-------------|--------------------------------------------------|
|        |             |                | ol.ol. | vahe  | planeeritav |                                                  |
| 1      | Side tn 4   | 31801:011:0004 | 1851   | 1108  | 2959        | moodustatakse Kapa männik (31801:013:0006) arvel |
| 2      | Kapa männik | 31801:013:0006 | 39448  | -1108 | 38340       |                                                  |
|        |             |                | 41299  |       | 41299       |                                                  |

|          |                                                                |                            |              |            |  |  |  |
|----------|----------------------------------------------------------------|----------------------------|--------------|------------|--|--|--|
| TELLIJA  | OÜ KOHILA MAJA                                                 |                            |              |            |  |  |  |
| ASUKOHT  | SIDE TN 4, KOHILA ALEV, KOHILA VALD, RAPLAMAA                  |                            |              |            |  |  |  |
| OBJEKT   | SIDE TN 4 (end. aadress KOOLI TN 5a) KINNISTU DETAILPLANEERING |                            |              |            |  |  |  |
| JOONIS   | DP 4 KRUNDIJAOTUS (selgitav joonis) M 1/1000                   |                            |              |            |  |  |  |
| KOOSTAJA | ARH. REIN AILT                                                 | volitatud arhitekt 7. tase | TEL.56159652 | 06.02.2025 |  |  |  |